

Shop Numbers

- 1 Laborer Electricians
 - 2 Carpenters
 - 3 Electricians
 - 4 Plumbers
 - 5 Painters, Glass, Sign
 - 6 Sheet Metal Workers
 - 7 Laborers
 - 8 Machinists
 - 9 Transportation
 - 10 Brickmasons
 - 12 Grounds
 - 23 Pipefitters
 - 24 Steam Distribution
 - 25 High Voltage Electricians
 - 29 Locksmiths
 - 31 Mill
 - 33 Elevator Mechanics
 - 34 Roofers
 - 35 Refrigeration Mechanics
 - 37 Operating Engineers
LOCATED IN THE SOUTHEAST CORNER OF GARAGE CARPOOL BUILDING IN ROOM #108
 - 41 Temperature Control
 - 49 Cement Finishers
 - 50 Iron Workers
 - 52 Heat Frost Insulators
 - 55 DDC Electricians
 - BW Building Service Workers
- For corrections contact:
Facilities Information Resources
fandsfire@illinois.edu
(217) 333-0923

Units


- a Administration
- b Engineering & Construction Services
- c Capital Programs
- d Division of Safety and Compliance
- e Operations, Maintenance & Alterations
- f Utilities & Energy Services
- g Shared Admin Services
- h Human Resources
- i Customer Relations & Communications
- j Sustainability

To Search the electronic file:

1. Download the file to your computer use the "find" feature in Adobe.
2. Type the name or part of the name and hit enter.
3. Adobe will highlight the name, and place a blue moving box around the area with the name in the center.
4. Click on the blue box, and Adobe will zoom to that area.
5. If that is not the name you are looking for, choose "Next" and Adobe will continue to scroll through matches.

Click link to go to campus building information webpage

<https://fs.illinois.edu/Employee/campus-buildings/>

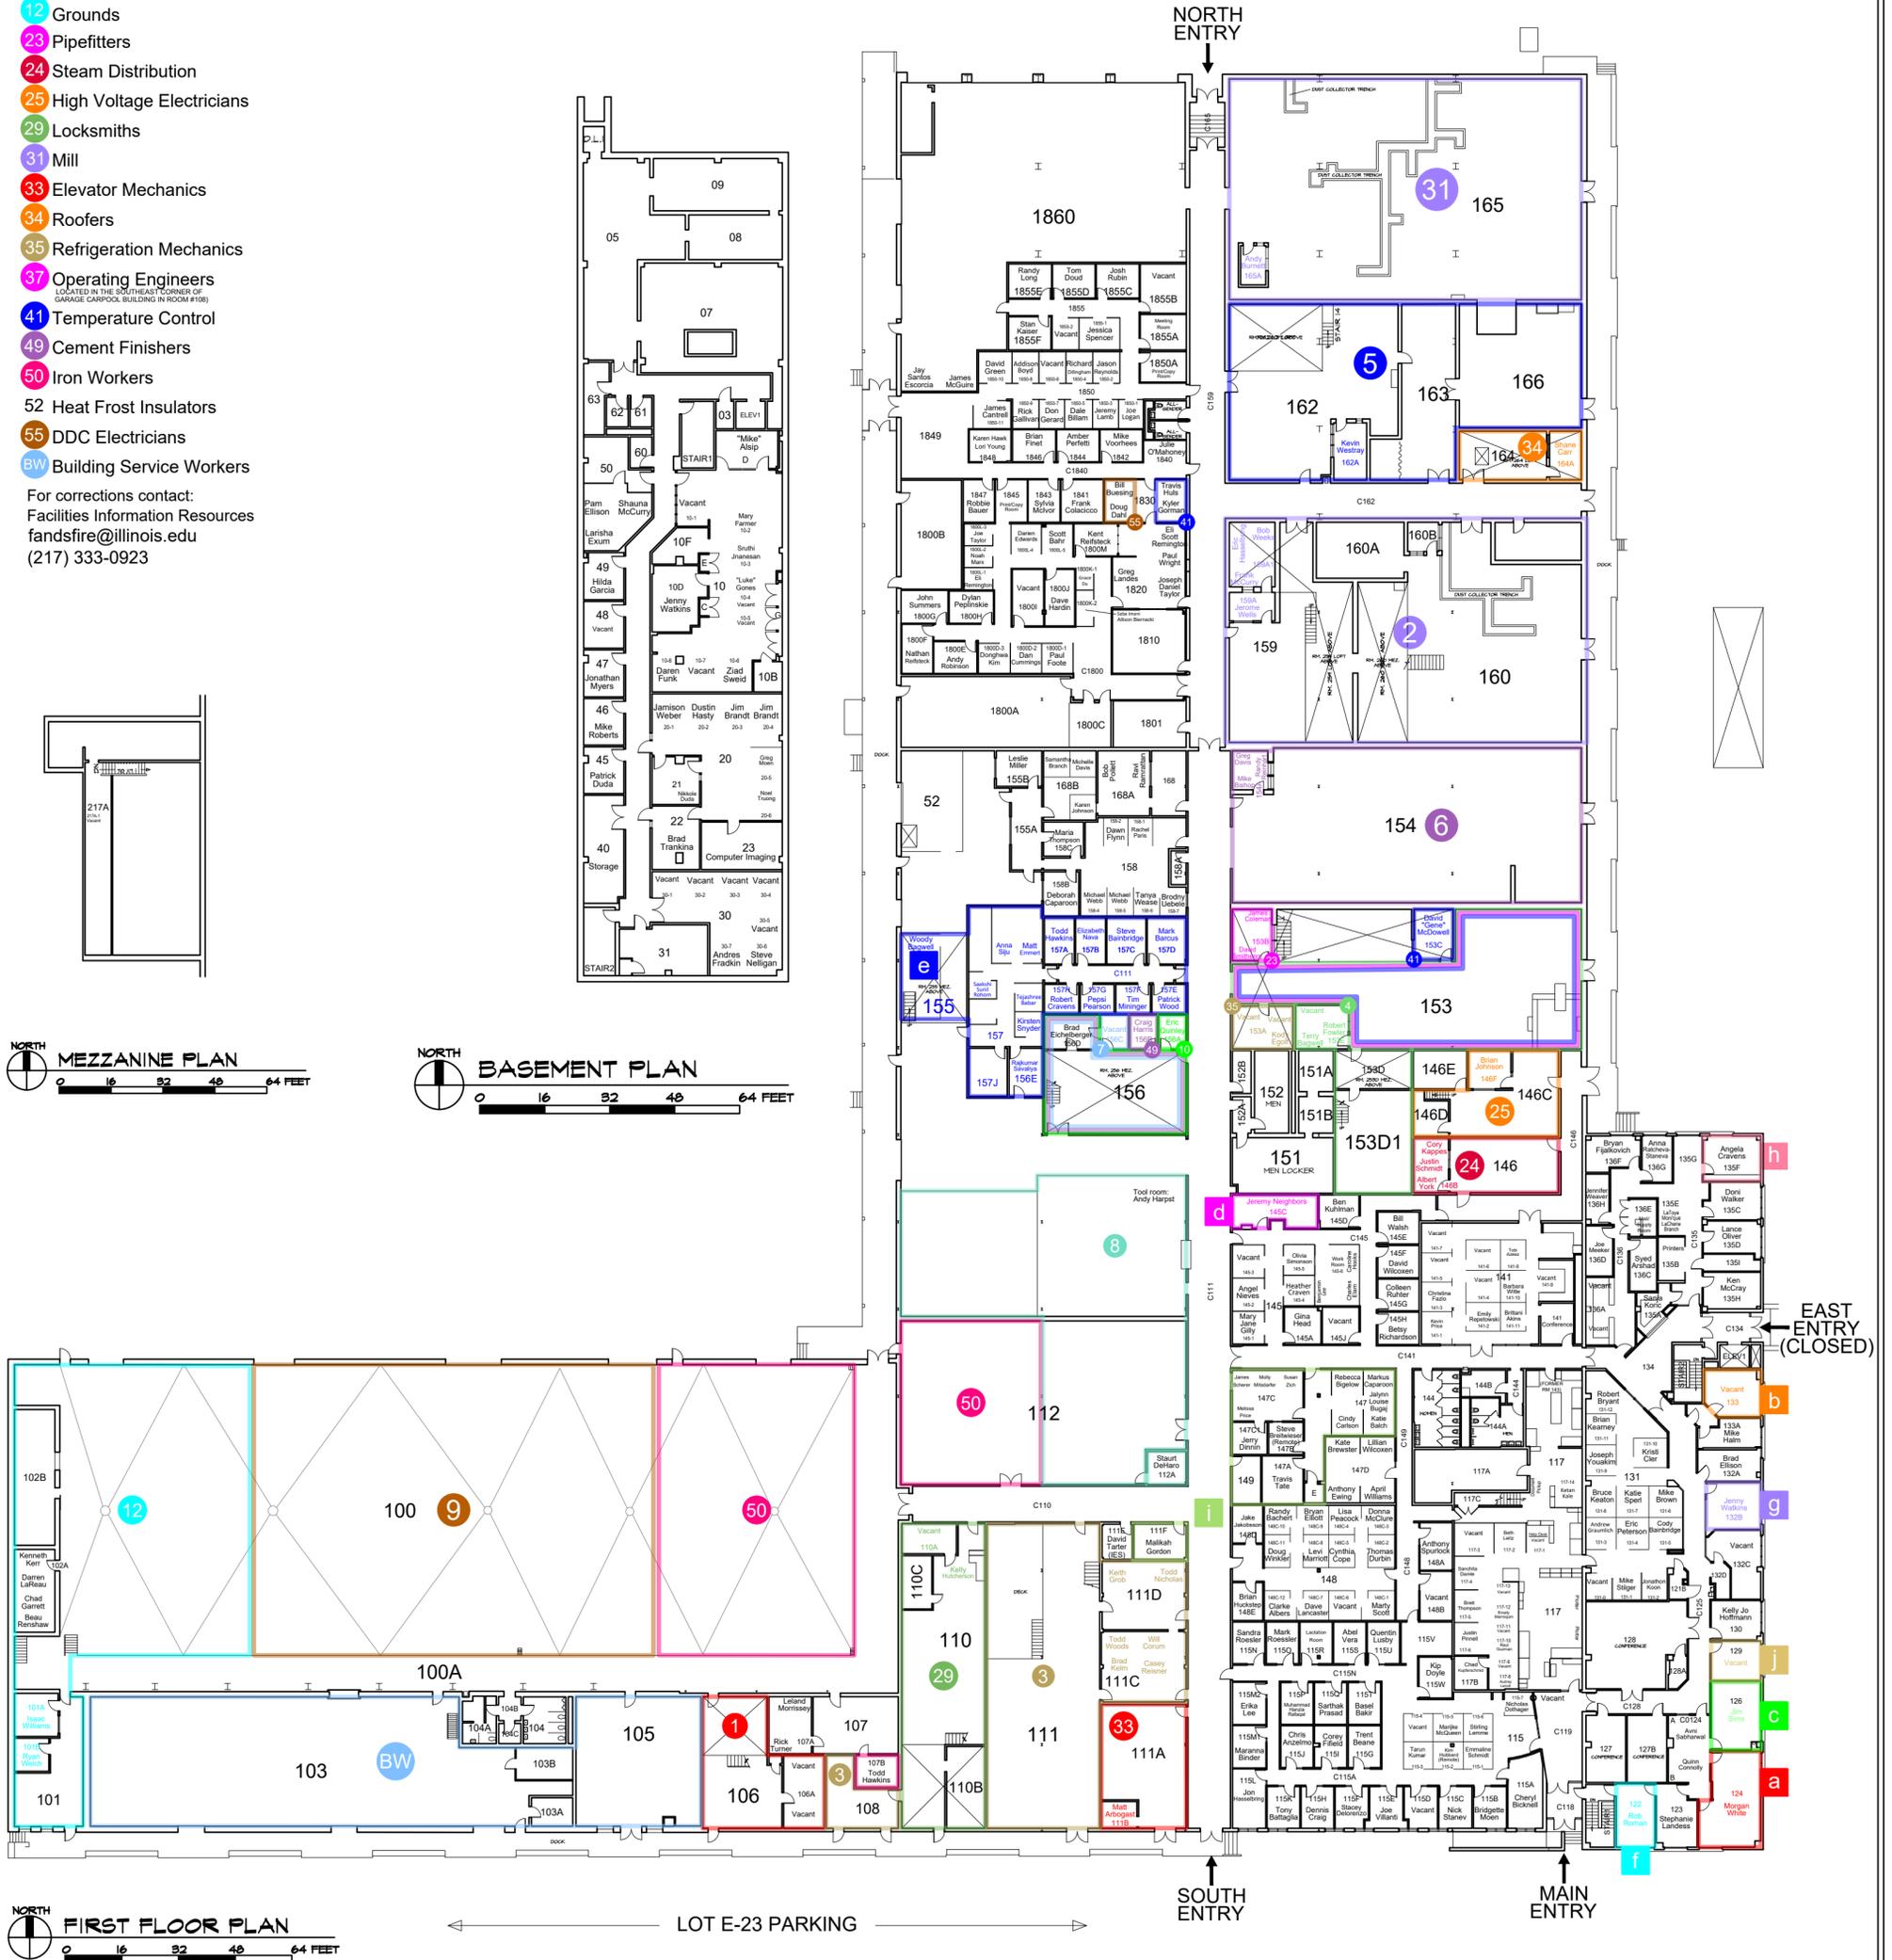

NAME AND LOCATION OF STRUCTURE:

PHYSICAL PLANT SERVICES BLDG

Seating Chart

UNIVERSITY OF ILLINOIS AT URBANA-CHAMPAIGN

FILE NAME:

B0198-SEATING.DWG

DATE UPDATED:

2 Feb 26

FLOOR:

MULTIPLE

UIUC BLDG. #

#0198