



TRANSPORTATION CLOSURE FORM (Streets, Sidewalks, Bike Paths & Bike Parking)

Date Submitted: 8/4/2025

Street(s), Sidewalks, Bike Path or Parking to be Closed: Street and the north sidewalk along W. Stoughton Street

Intersecting Streets which are affected or define limits of closure: W. Stoughton Street

Reason for Closure: Crane Pick

Project On-Site Contact Person: Ashley Ruthstrom
U of I Project Manager (PM): Quentin Lusby

Phone Number: 217.841.4365
U of I PM Phone Number: 309.3314895

Date of Closure: 8/16/2025

Expected Time of Closure: 6:30am

Date of Re-opening: 8/16/2025

Expected Time of Re-opening: 1:00pm

Work Order No. (if used): Click or tap here to enter text.

CDB Contract No.: Click or tap here to enter text.

Is Traffic re-routing necessary? No

If so, who should be involved? Click or tap here to enter text.

Will Pedestrian/bicycle traffic be affected? Yes

If so, will the sidewalk be closed? Yes

Will ADA audible/visual warnings and barriers be provided? No

Will pedestrian traffic be routed safely? Yes

Are additional safety precautions needed? No

Please provide a diagram noting signage, re-routing, safety features, etc. with related explanations. **Diagram required.**


- | Yes | No | |
|--------------------------|-------------------------------------|---|
| ☐ | ☒ | Is barricading required? If so, indicate the barricade locations on the diagram. You must contact the F&S Service Office to submit a barricade service request |
| ☐ | ☒ | Will Facility & Services staff place the barricades?
If the barricades will be placed by others, give the name of person responsible and the telephone number: Click or tap here to enter text. |
| ☐ | ☒ | Will police be necessary to direct the traffic? If so, name jurisdiction times, dates and location of each officer needed: Click or tap here to enter text. |
| ☐ | ☒ | Will this street closure affect University of Illinois parking meters on the street or in the parking lots in this area?
If so, you MUST contact the Parking Department at 333-3530 as there may be a fee assessed. |
| ☐ | ☒ | Will MTD, DRES or other bus route re-locations be necessary? If so, coordinate with affected agency.
Record name and date of discussion with agency representative: Click or tap here to enter text. |
| ☐ | ☒ | Will deliveries be permitted? If so, how will access be controlled? The area will be coned and caution taped off |

8/13/2025

Sarthak Prasad on behalf of Stacey DeLorenzo

Date approved: Click or tap to enter a date. Approved By: Click or tap here to enter text.

Transportation Systems Manager (TSM): Stacey DeLorenzo · Phone: (217) 300-1750 · fandscampustdm@illinois.edu

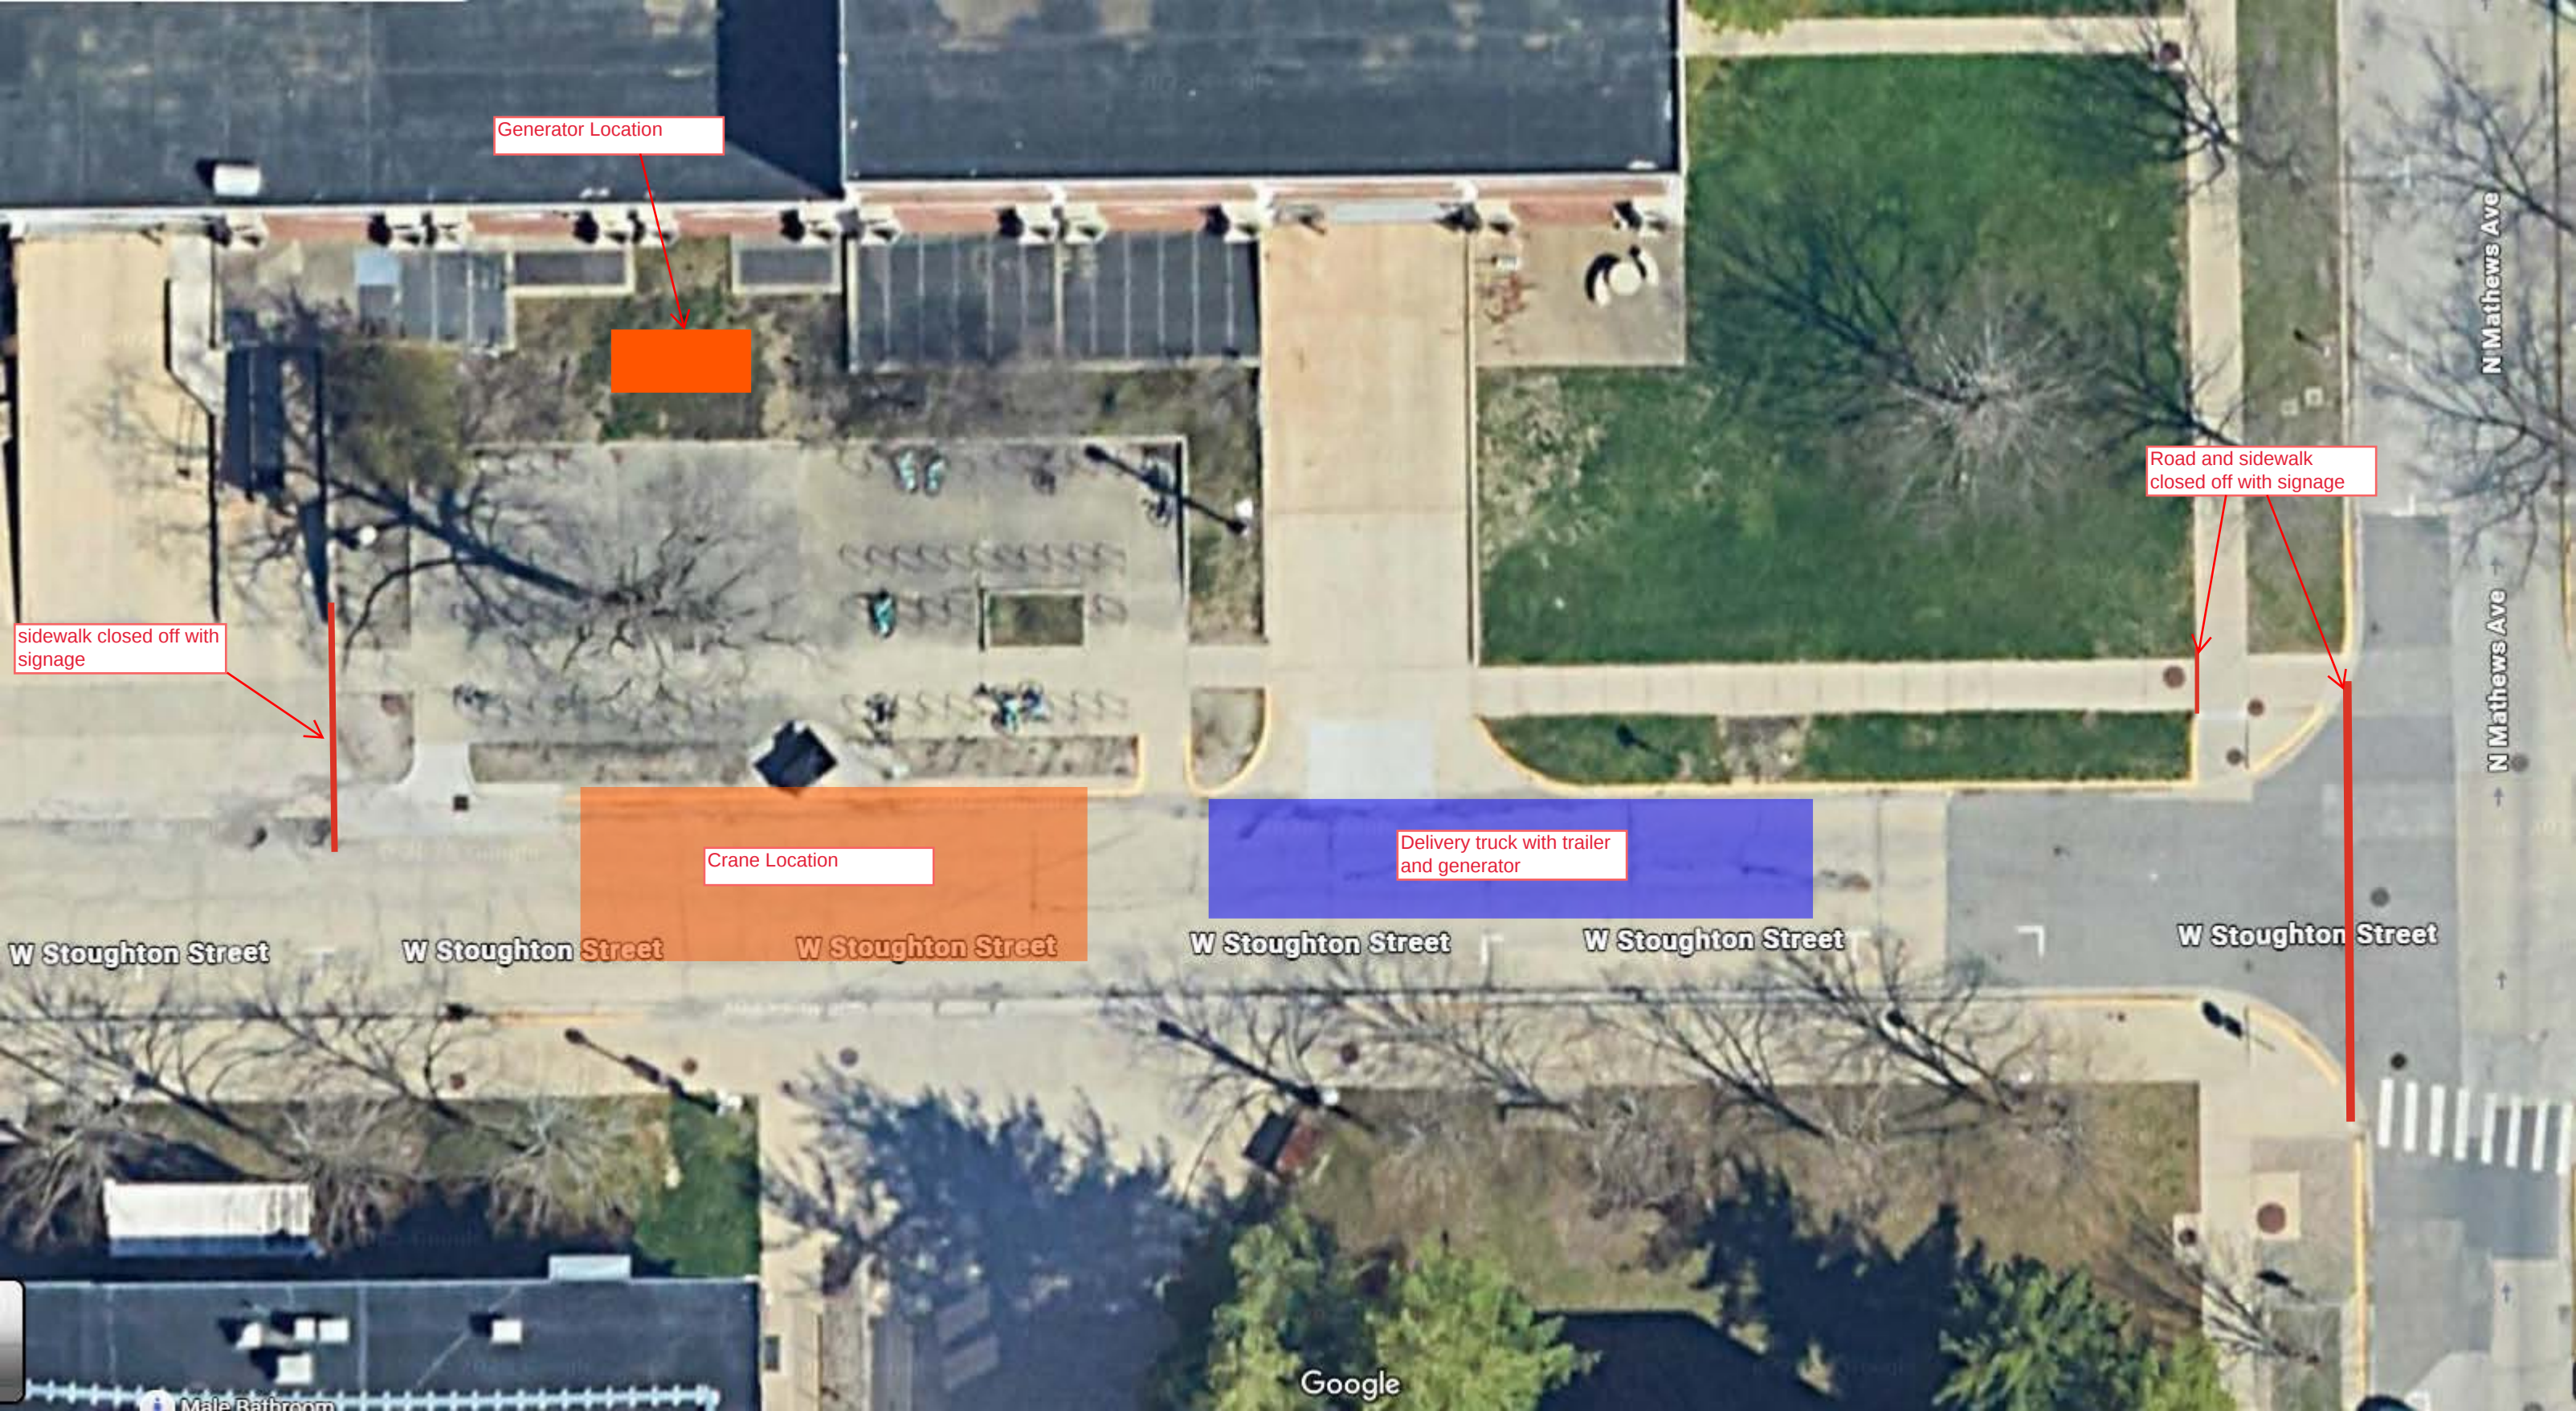

Generator Location




Road and sidewalk
closed off with signage




sidewalk closed off with
signage



Crane Location

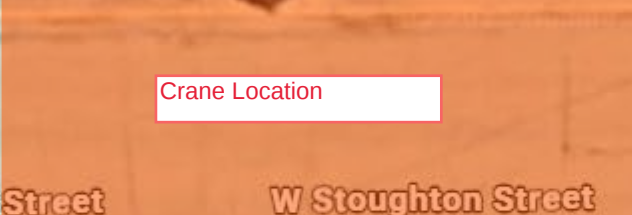

Delivery truck with trailer
and generator

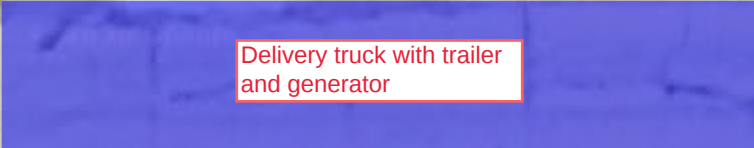

W Stoughton Street

W Stoughton Street

W Stoughton Street

W Stoughton Street

W Stoughton Street

W Stoughton Street

N Mathews Ave

N Mathews Ave