

Project U21003 - Mult Bldg - Elect Upgrades


Contractor - Potter Elec.

PM - Mark Roessler

Crane Lift Date = 1.19.26

Lift Time = 7:00AM-1:00PM

No occupancy allowed

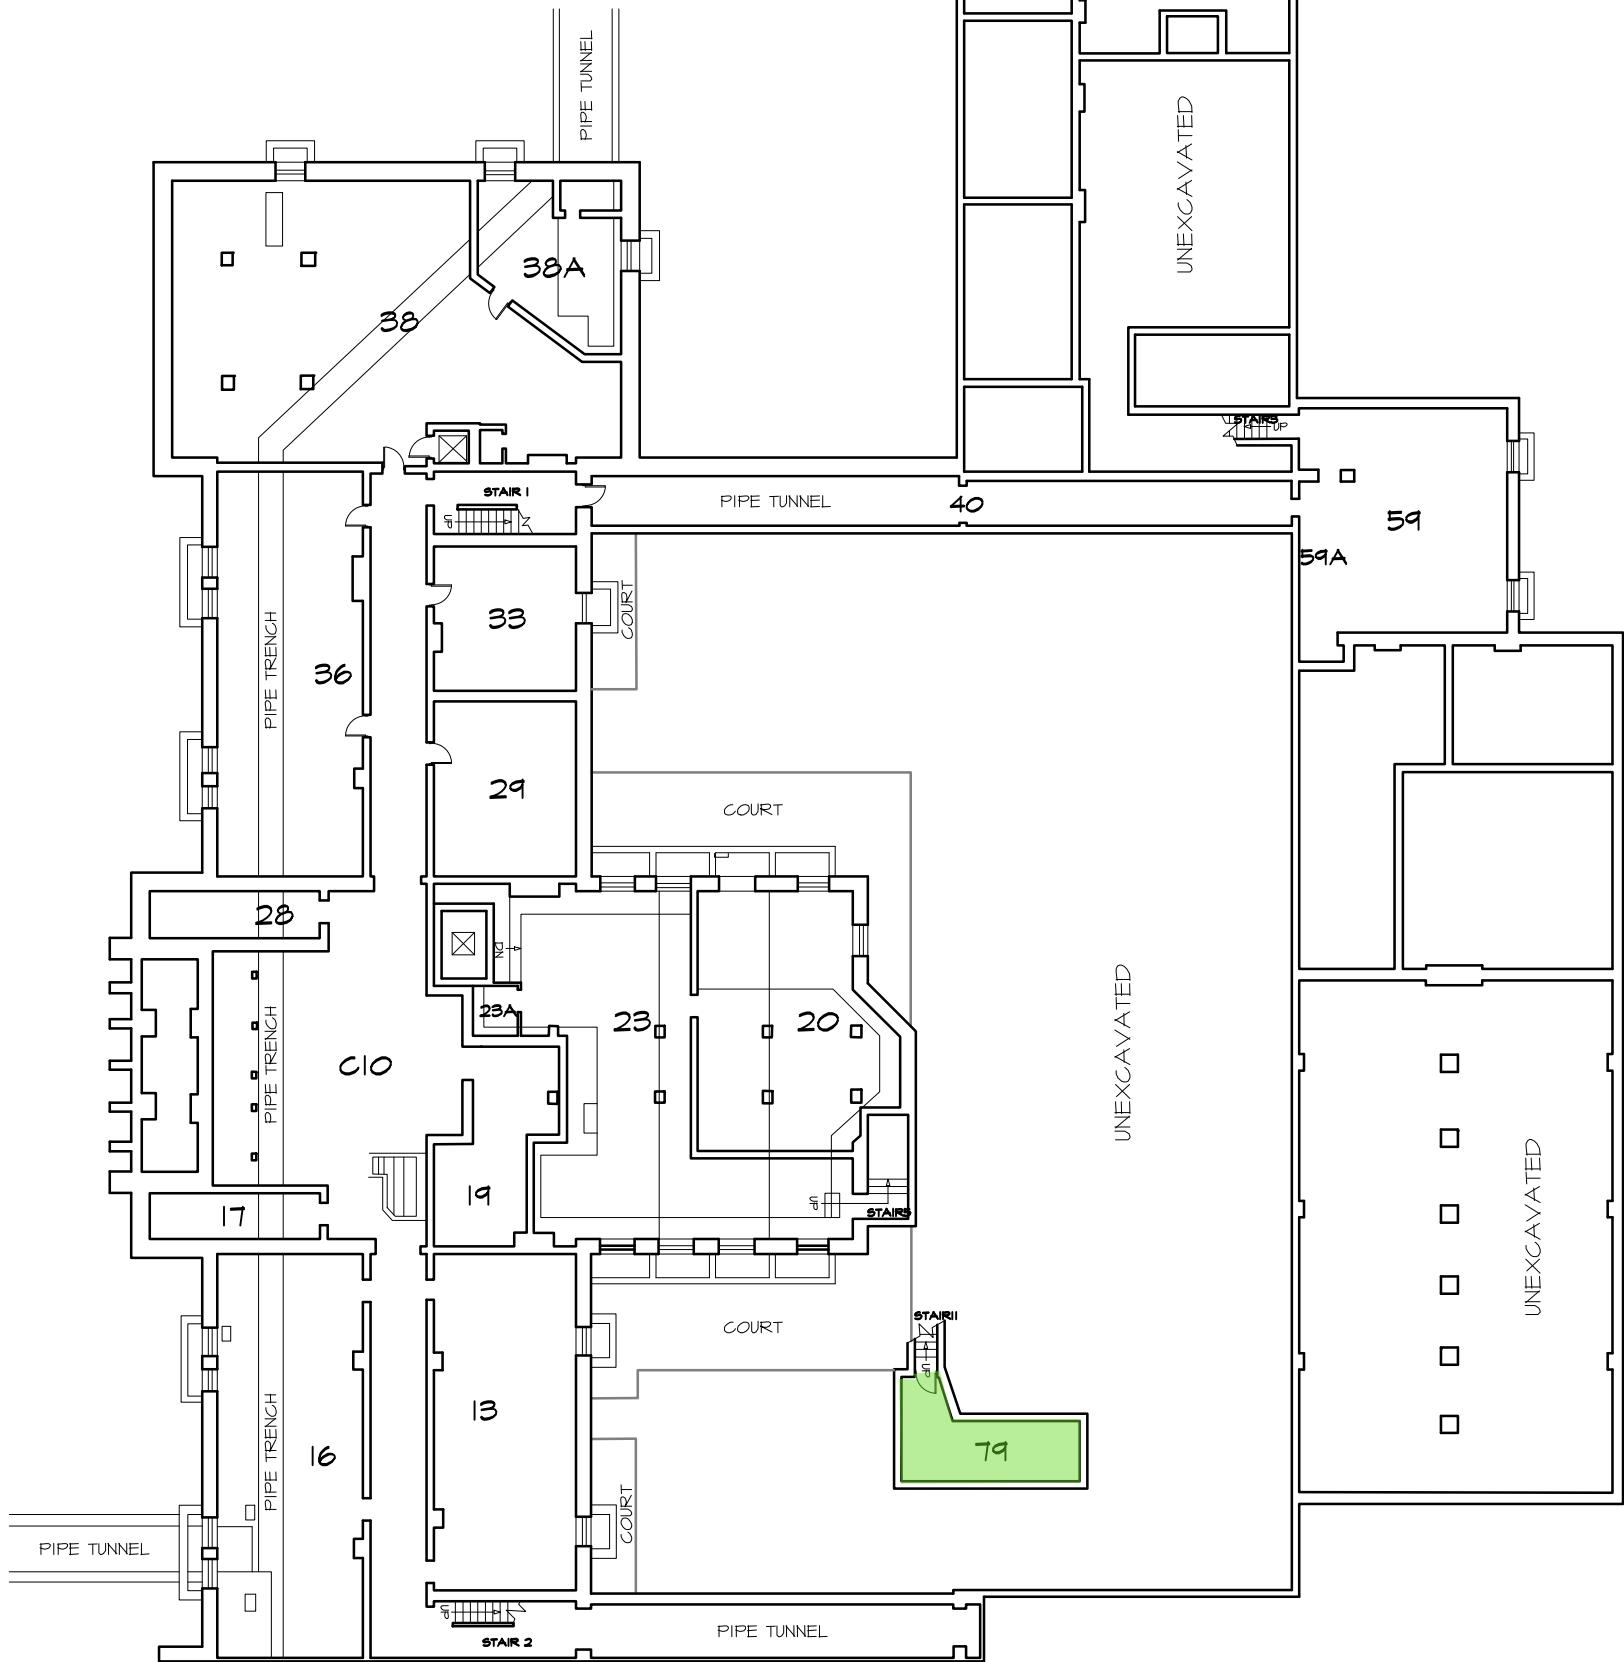

BASEMENT FLOOR PLAN

0 16 32 48 64 FEET

Project U21003 - Mult Bldg - Elect Upgrades


Contractor - Potter Elec.

PM - Mark Roessler

Crane Lift Date = 1.19.26

Lift Time = 7:00AM-1:00PM

No occupancy allowed

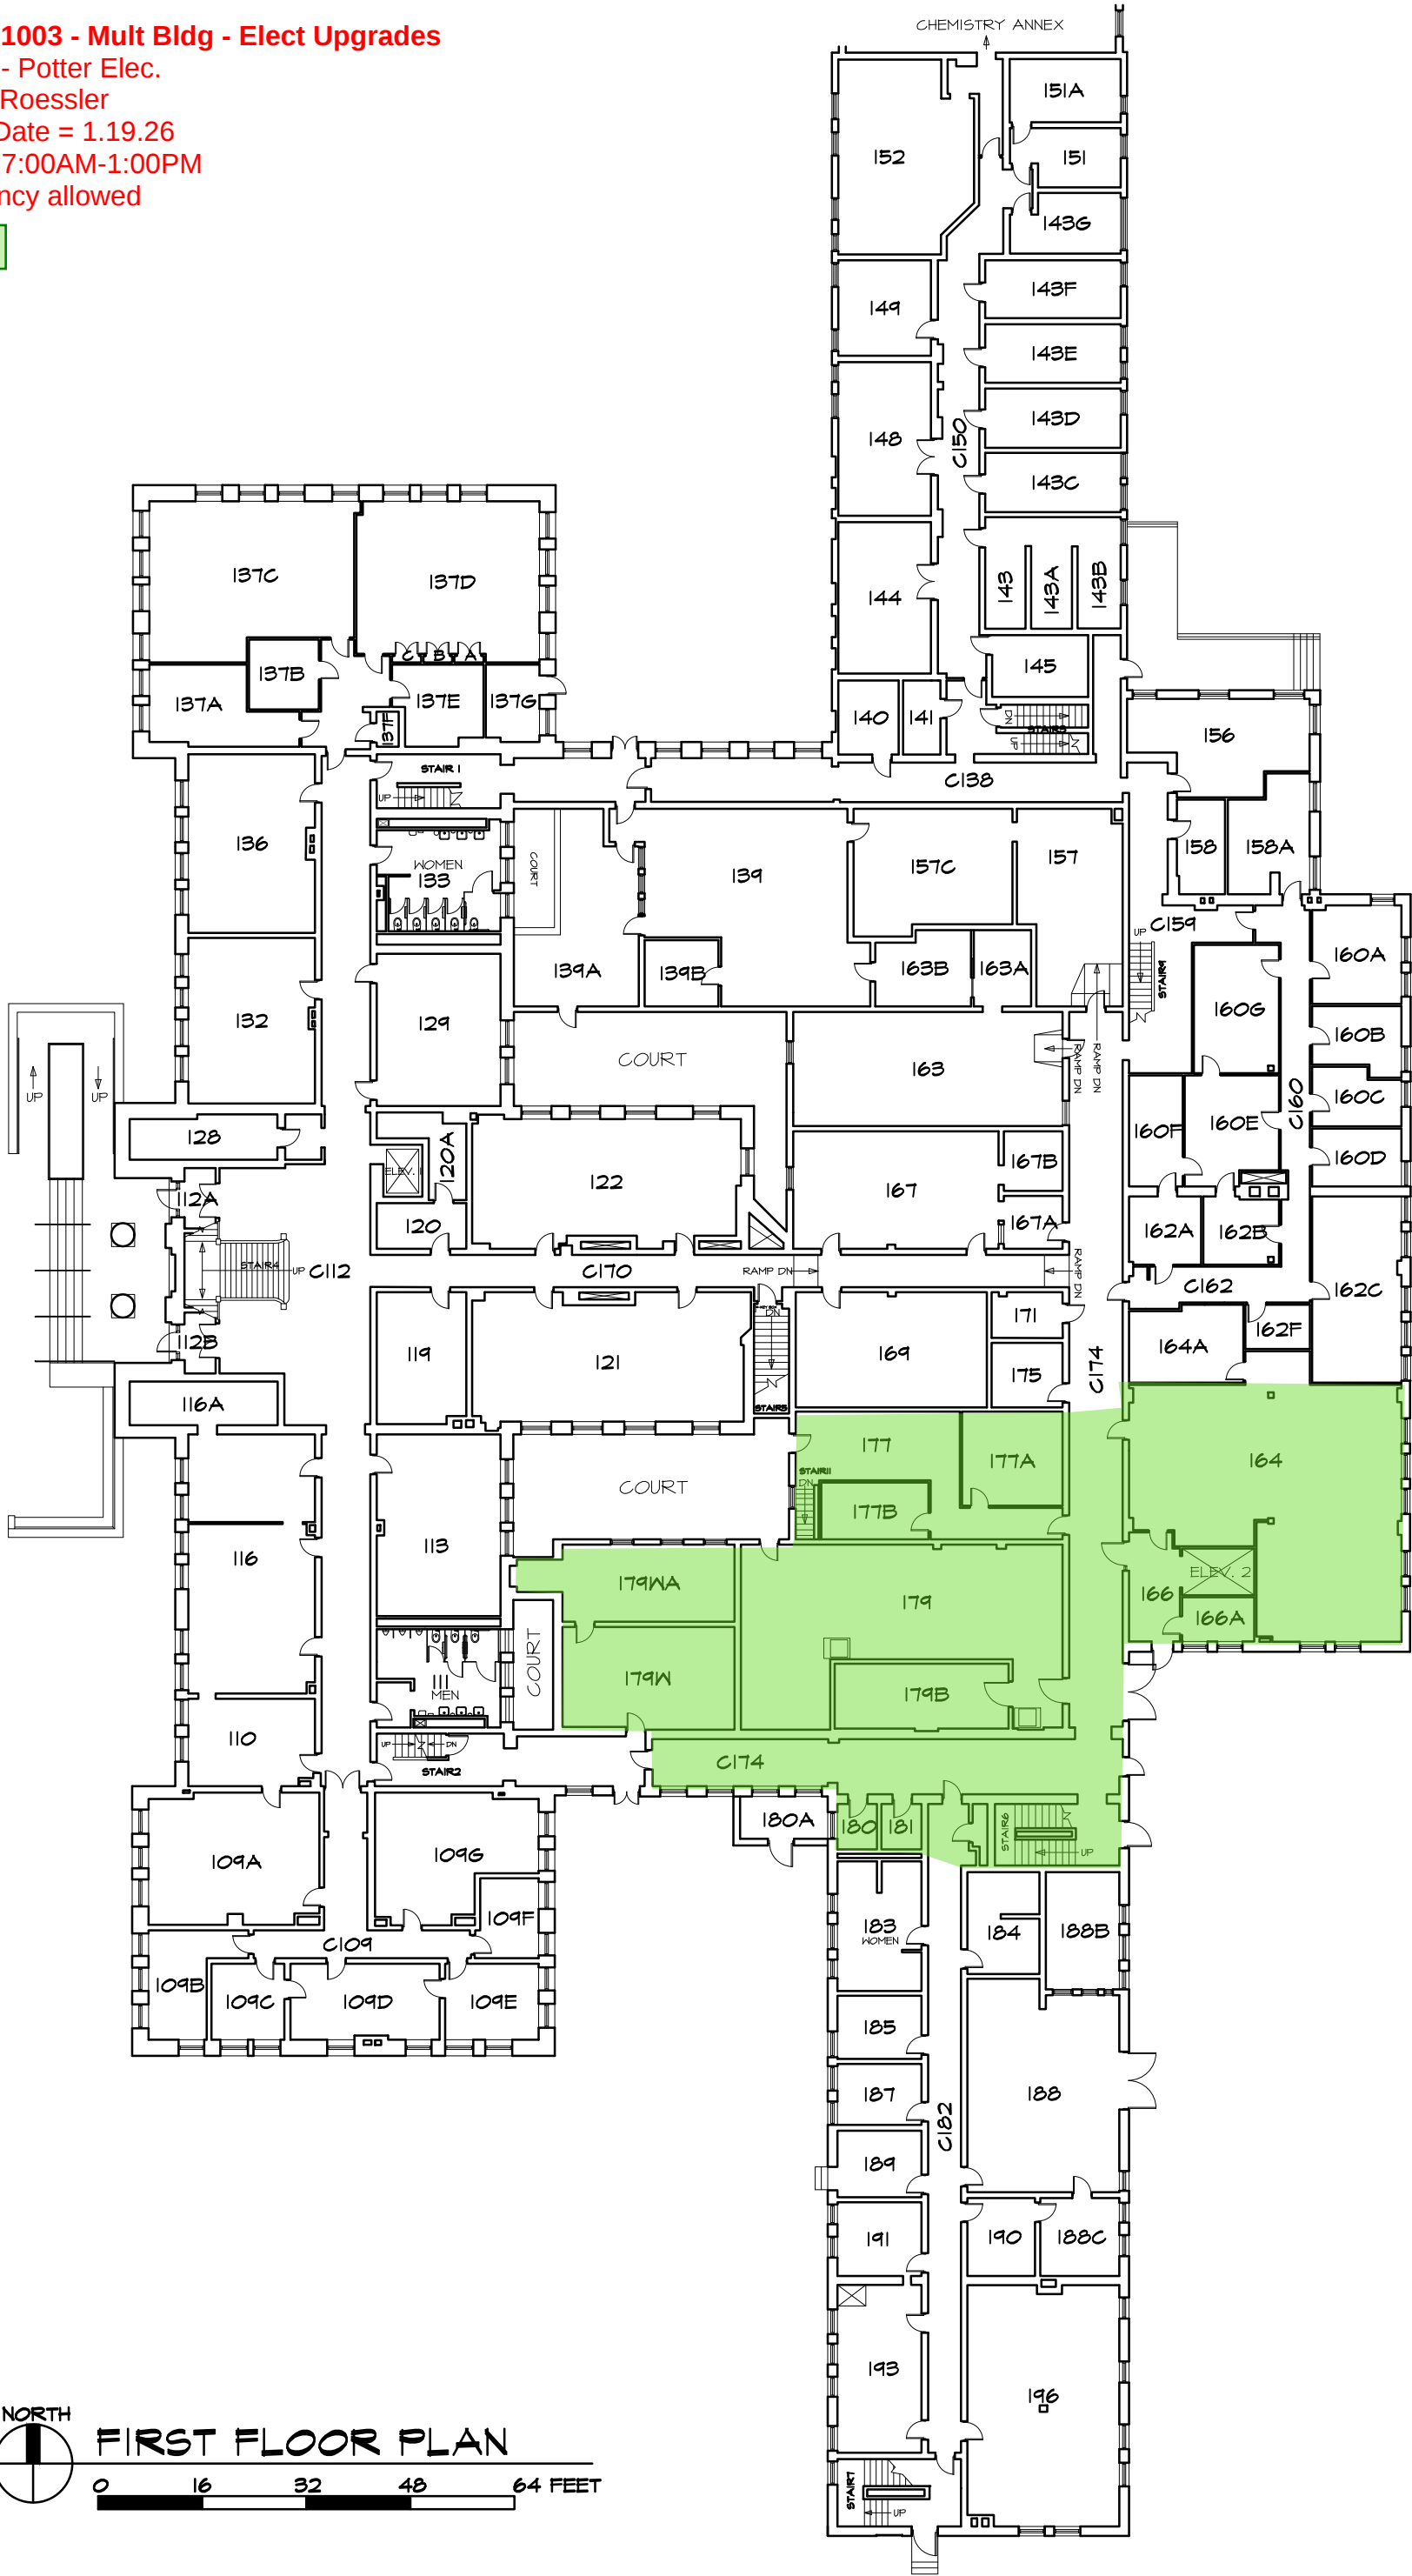

FIRST FLOOR PLAN

0 16 32 48 64 FEET



Facilities & Services
UNIVERSITY OF ILLINOIS URBANA-CHAMPAIGN

NAME OF STRUCTURE:

DAVENPORT HALL

UNIVERSITY OF ILLINOIS AT URBANA-CHAMPAIGN

FILE NAME:

B0001-01.DWG

DATE PRINTED:

11 SEP 2025


FLOOR:

FIRST

UIUC BLDG. #

#0001





Contractor - Potter Elec.
PM - Mark Roessler
Crane Lift Date = 1.19.26
Lift Time = 7:00AM-1:00PM
No occupancy allowed

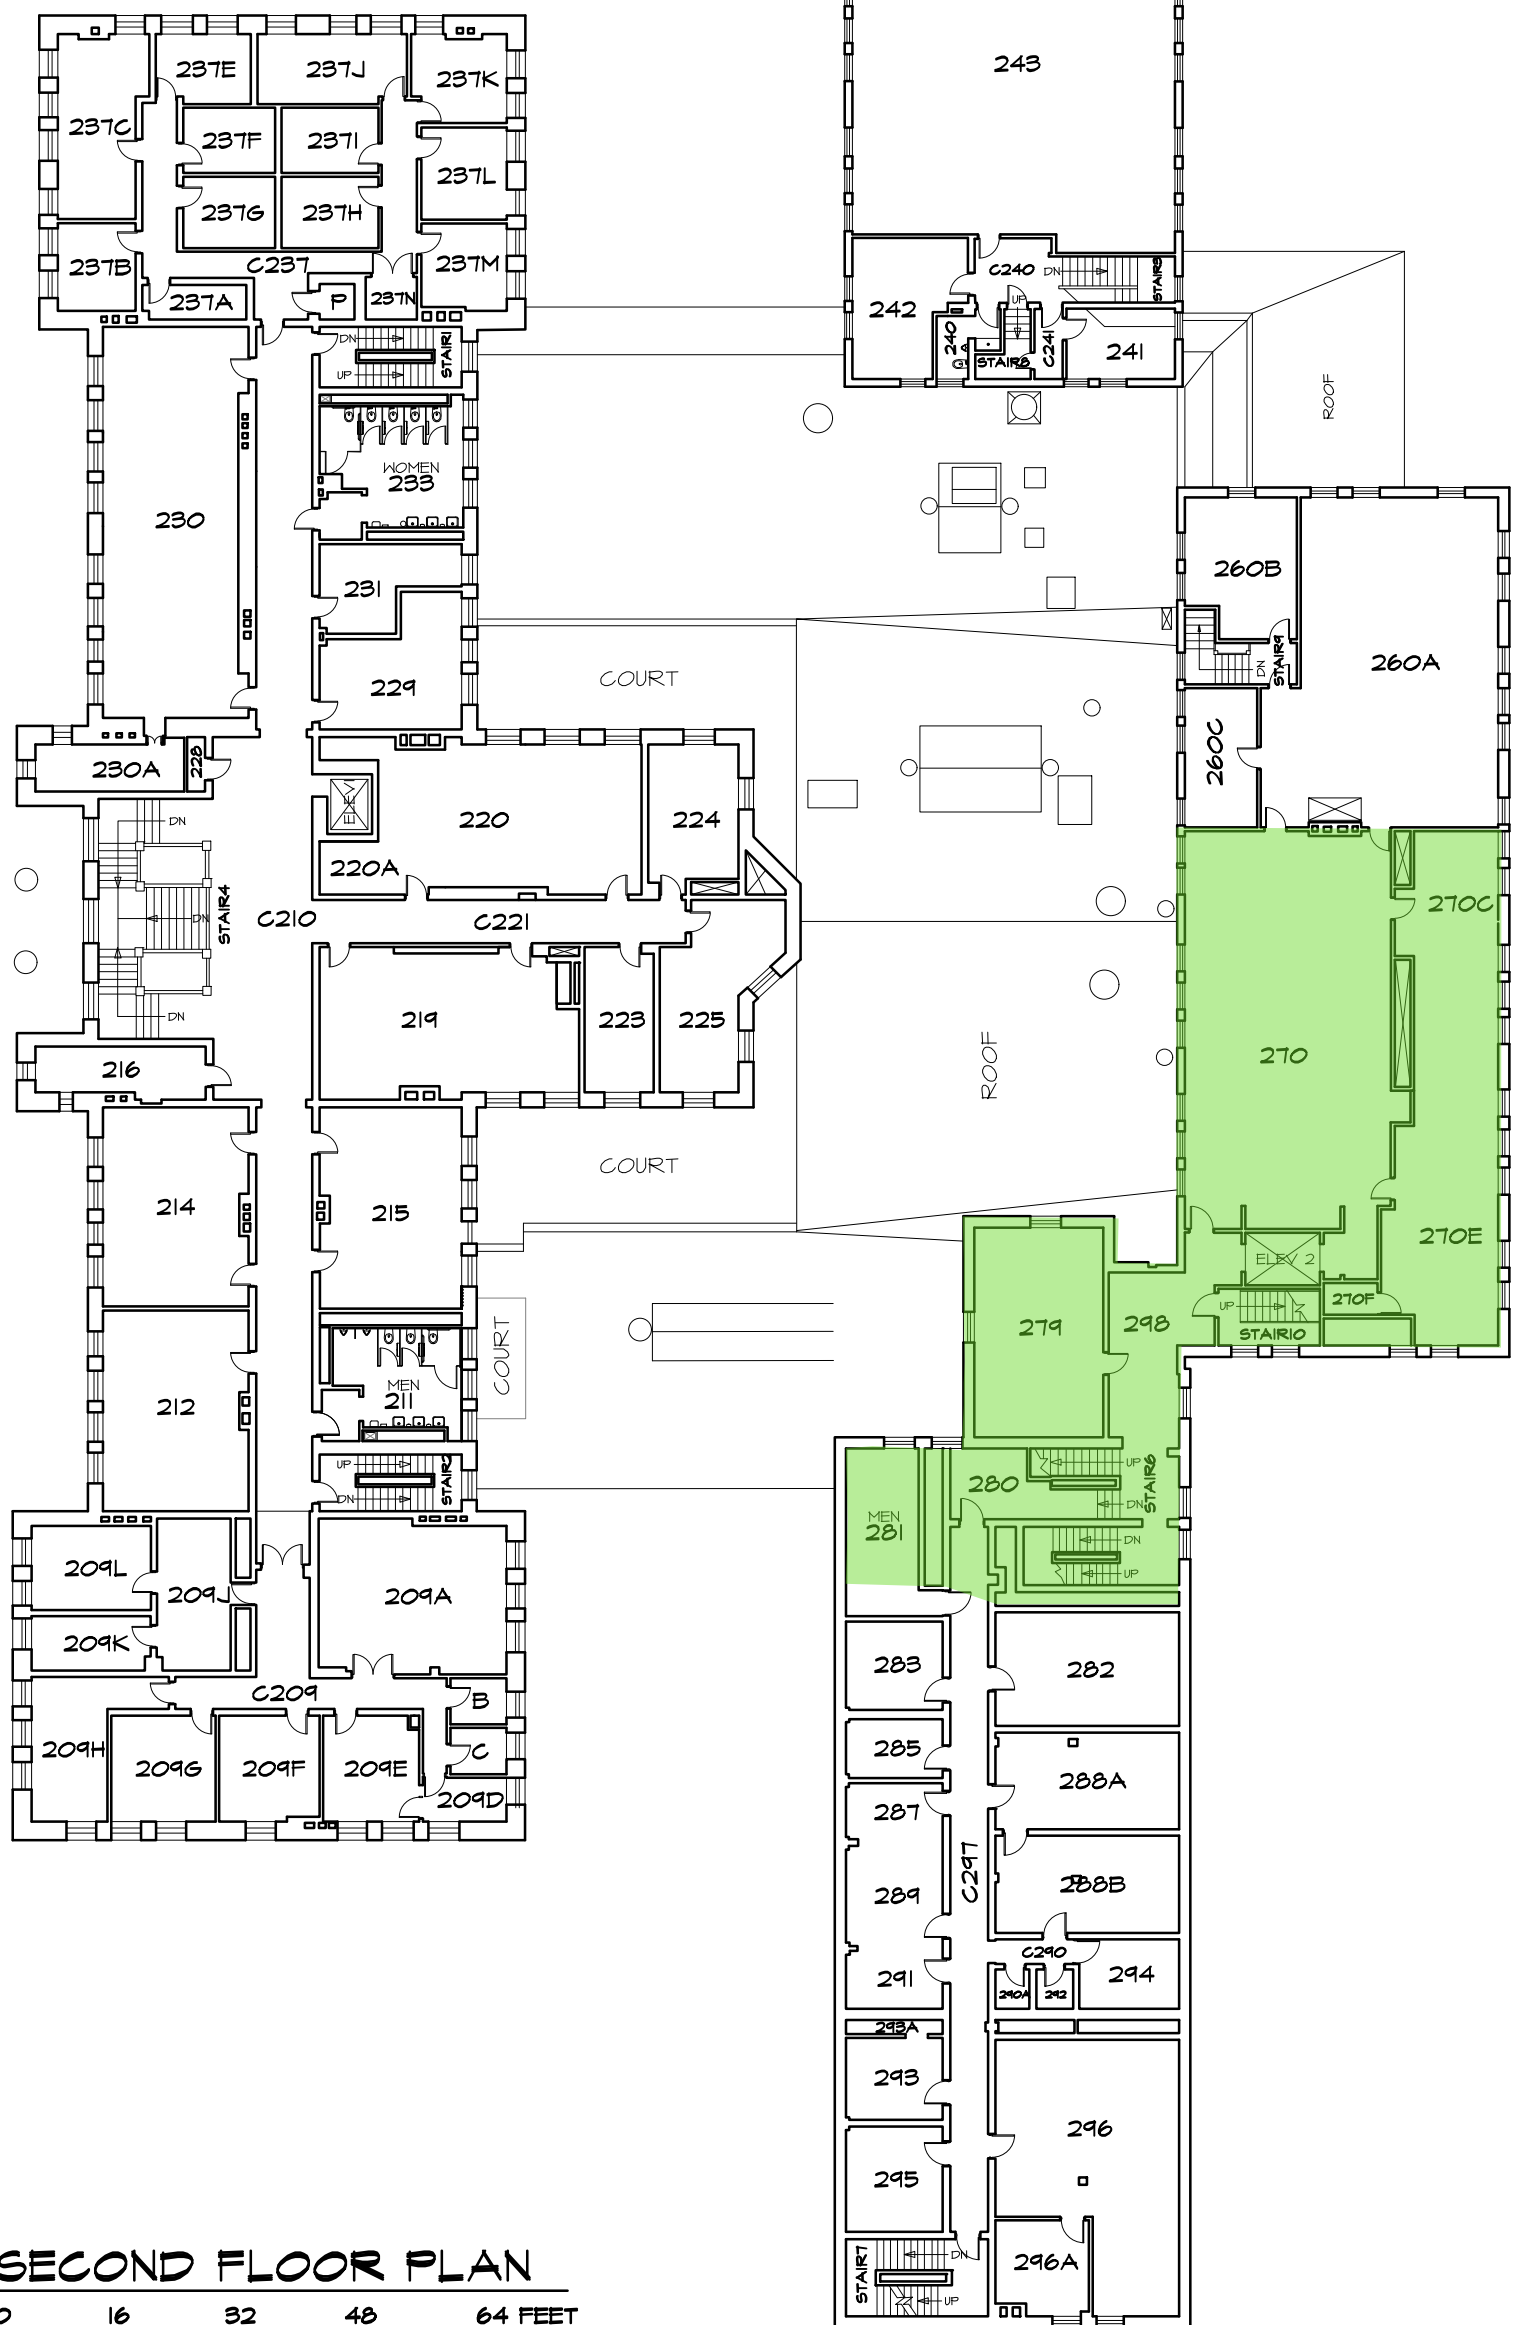


SECOND FLOOR PLAN

A horizontal number line is shown with tick marks at 0, 16, 32, 48, and 64. The label "64 FEET" is at the right end. A bracket is drawn below the line from 0 to 48, and another bracket is drawn below the line from 48 to 64.

Project U21003 - Mult Bldg - Elect Upgrades
Contractor - Potter Elec.
PM - Mark RoesslerCrane
Lift Date = 1.19.26
Time 7:00AM-1:00PM
No occupancy allowed

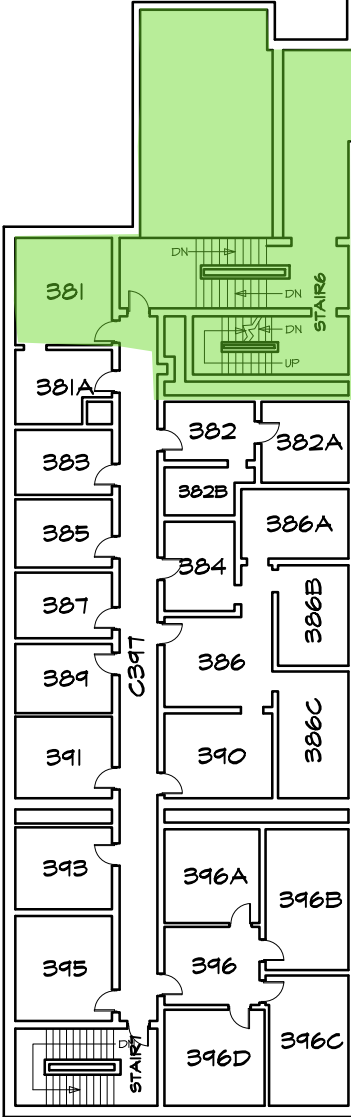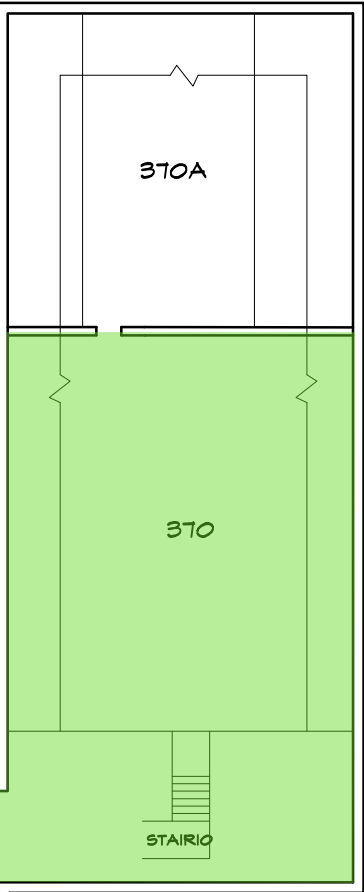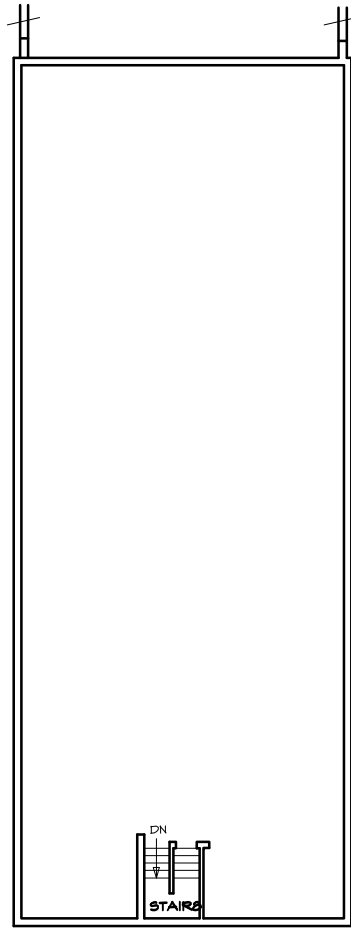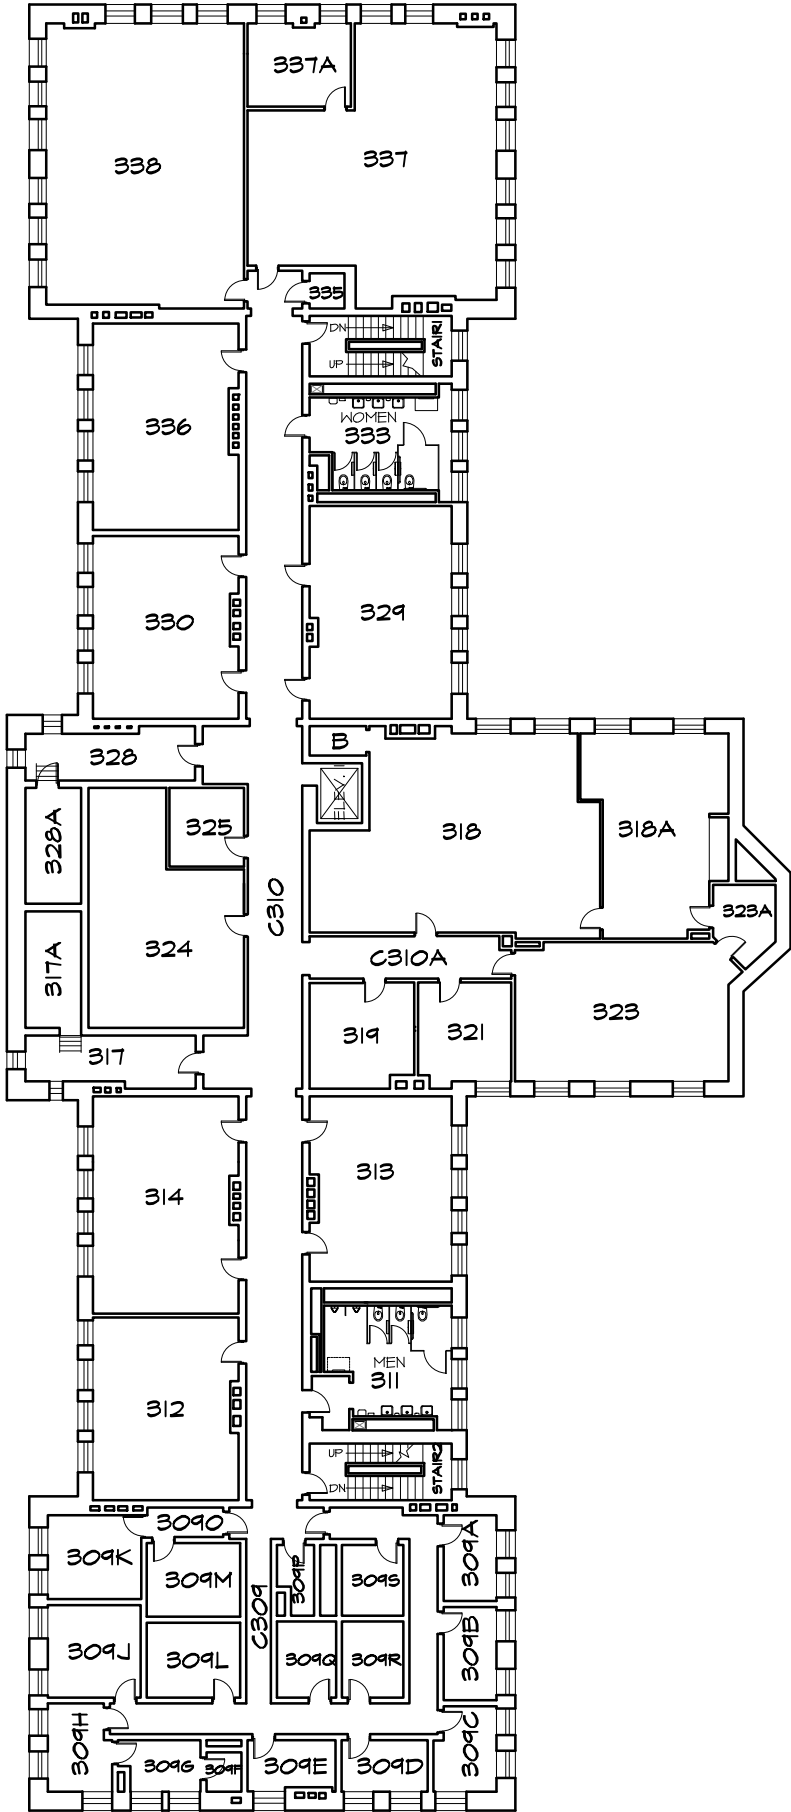

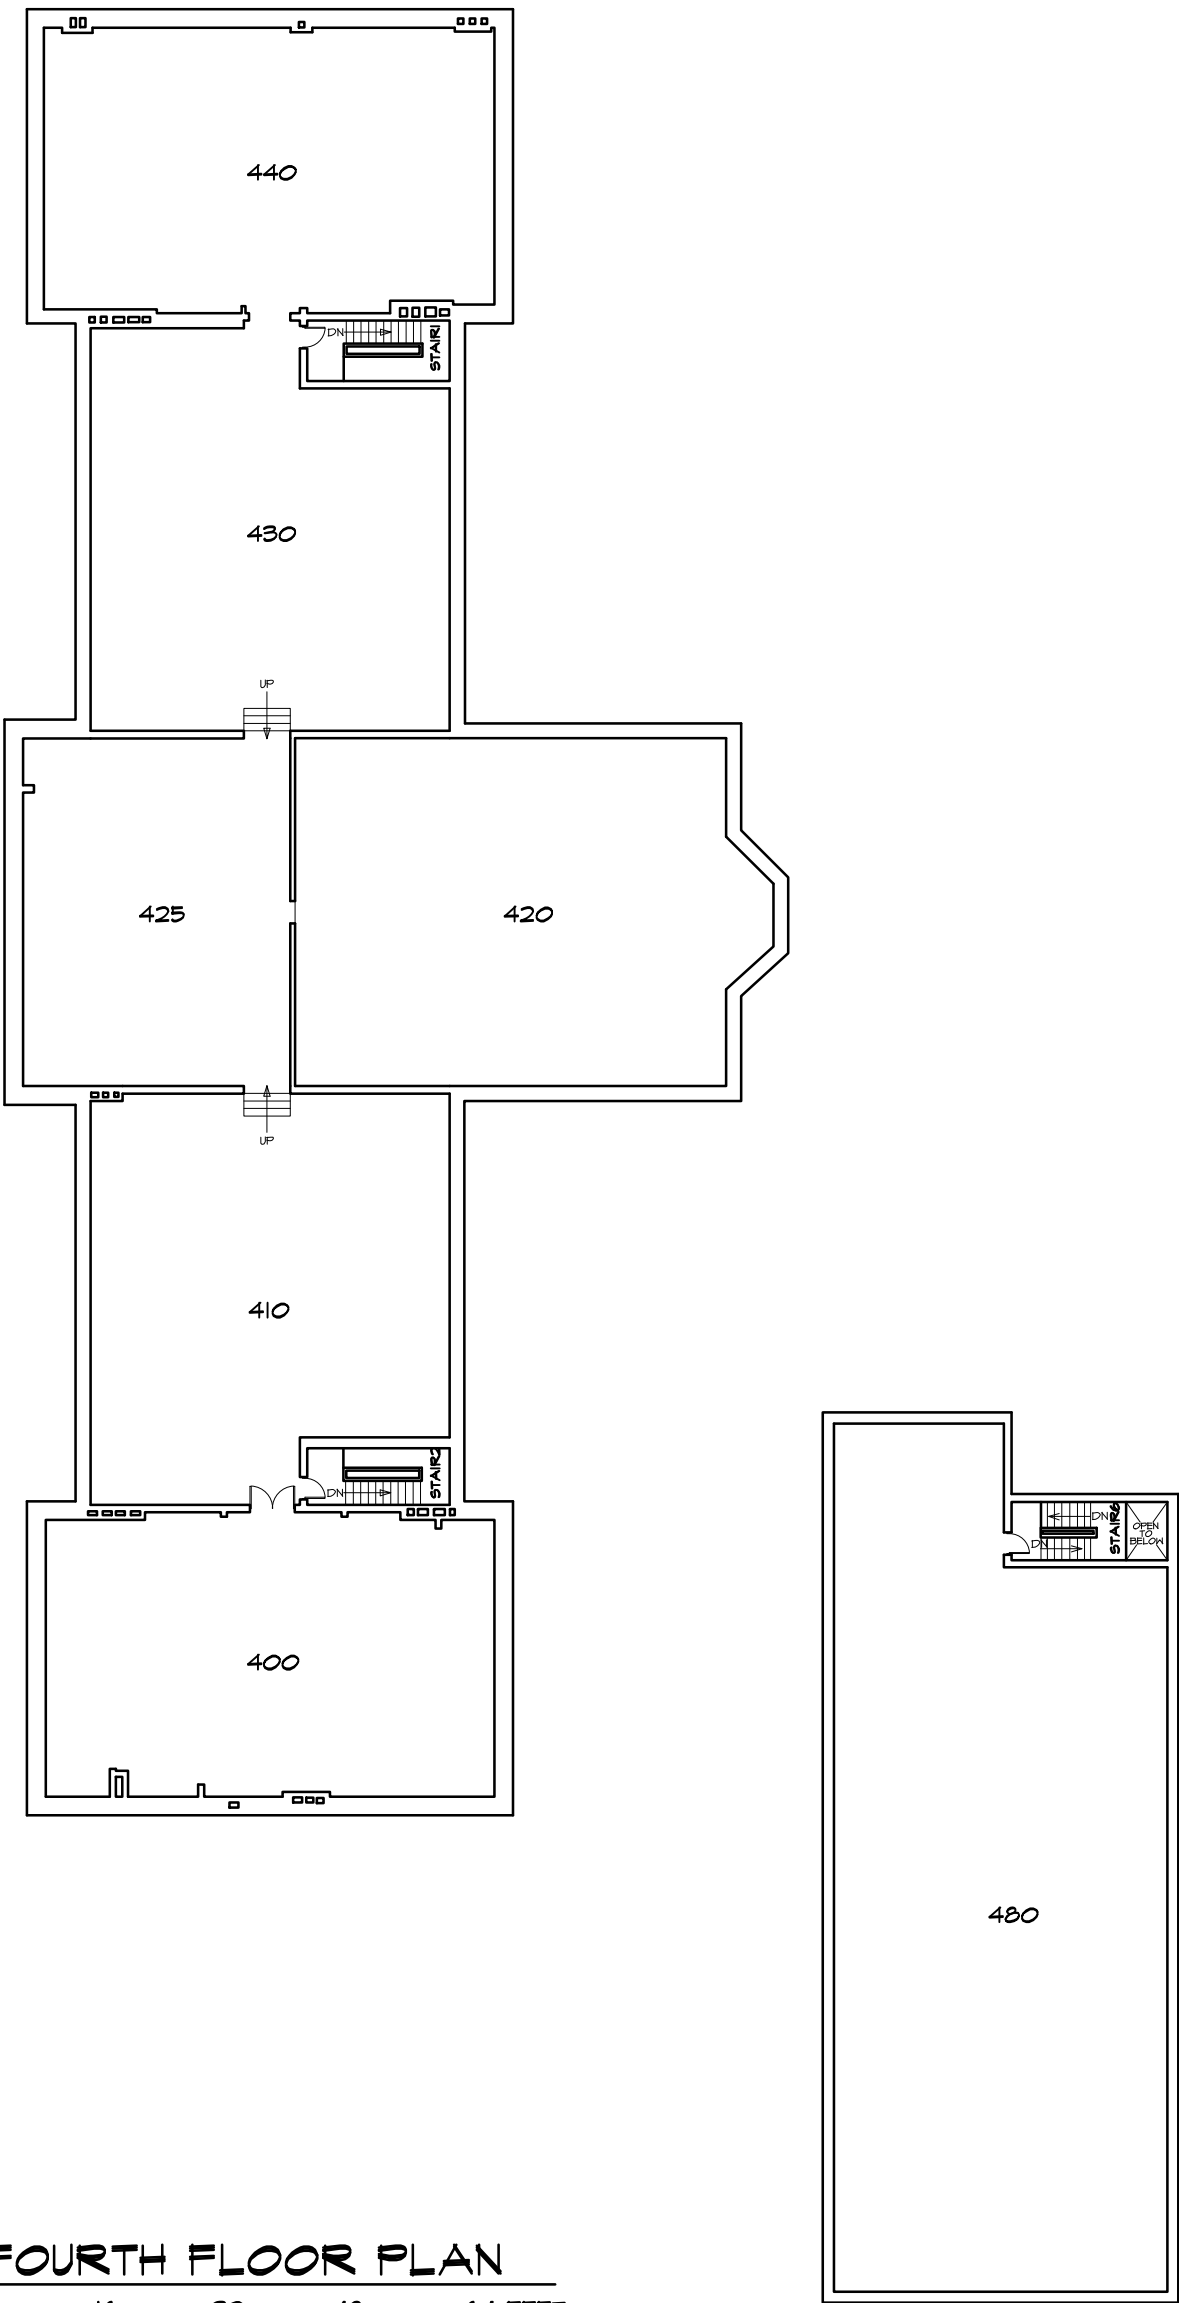

Facilities & Services
UNIVERSITY OF ILLINOIS URBANA-CHAMPAIGN

NAME OF STRUCTURE:

DAVENPORT HALL

UNIVERSITY OF ILLINOIS AT URBANA-CHAMPAIGN

FILE NAME:

B0001-04.DWG

DATE PRINTED:

20 JUN 2025

FLOOR:

FOURTH

UIUC BLDG. #

#0001